


**ABINGDON THEATER ARTS COMPLEX  
MAINSTAGE THEATER**

**GROUND PLAN**

1/8" = 1'-0" 

CONFIRM SCALE OF YOUR PRINT  
BEFORE MEASURING THIS DRAWING

DRAWN MAY 30, 2003 BY MIKE RIGGS  
MIKERIGGS@EARTHLINK.NET

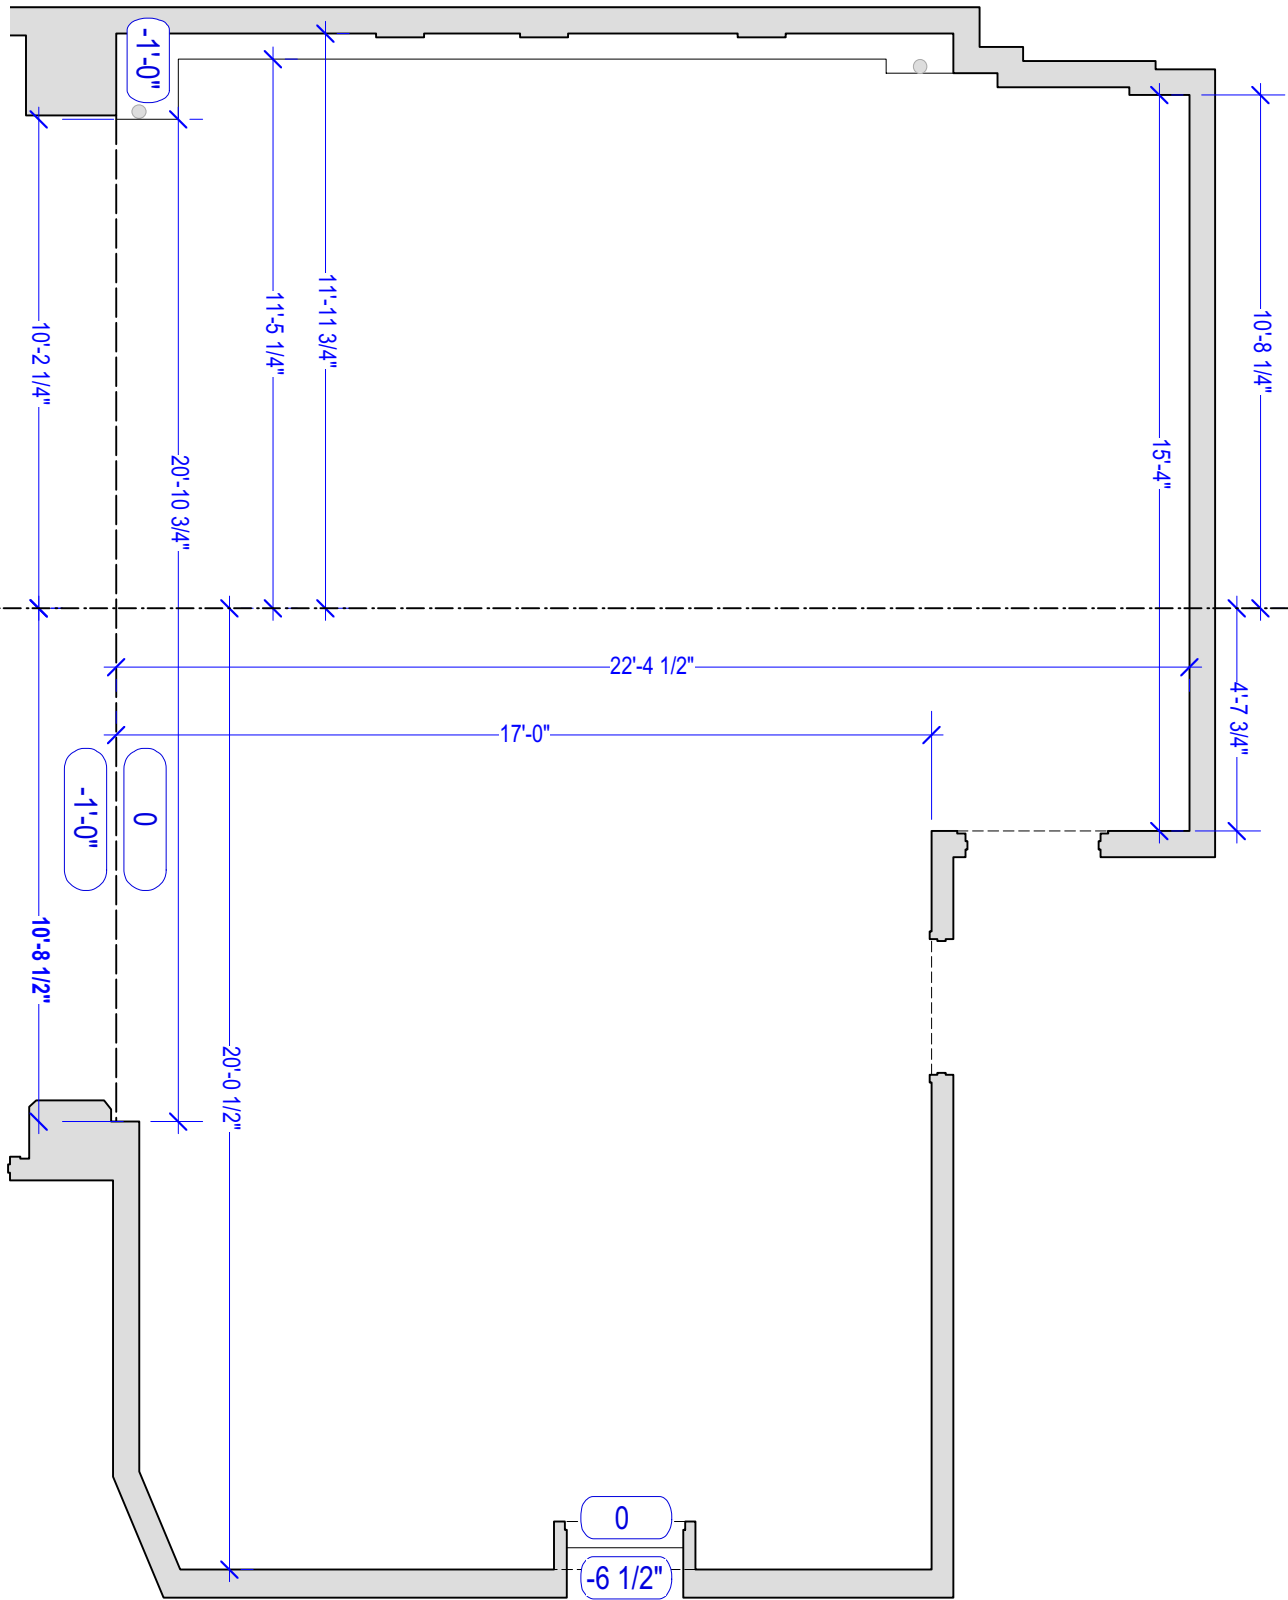


**ABINGDON THEATER ARTS COMPLEX MAINSTAGE THEATER  
GROUND PLAN**

1/4" = 1'-0"



CONFIRM SCALE OF YOUR PRINT  
BEFORE MEASURING THIS DRAWING

DRAWN MAY 30, 2003 BY MIKE RIGGS  
MIKERIGGS@EARTHLINK.NET

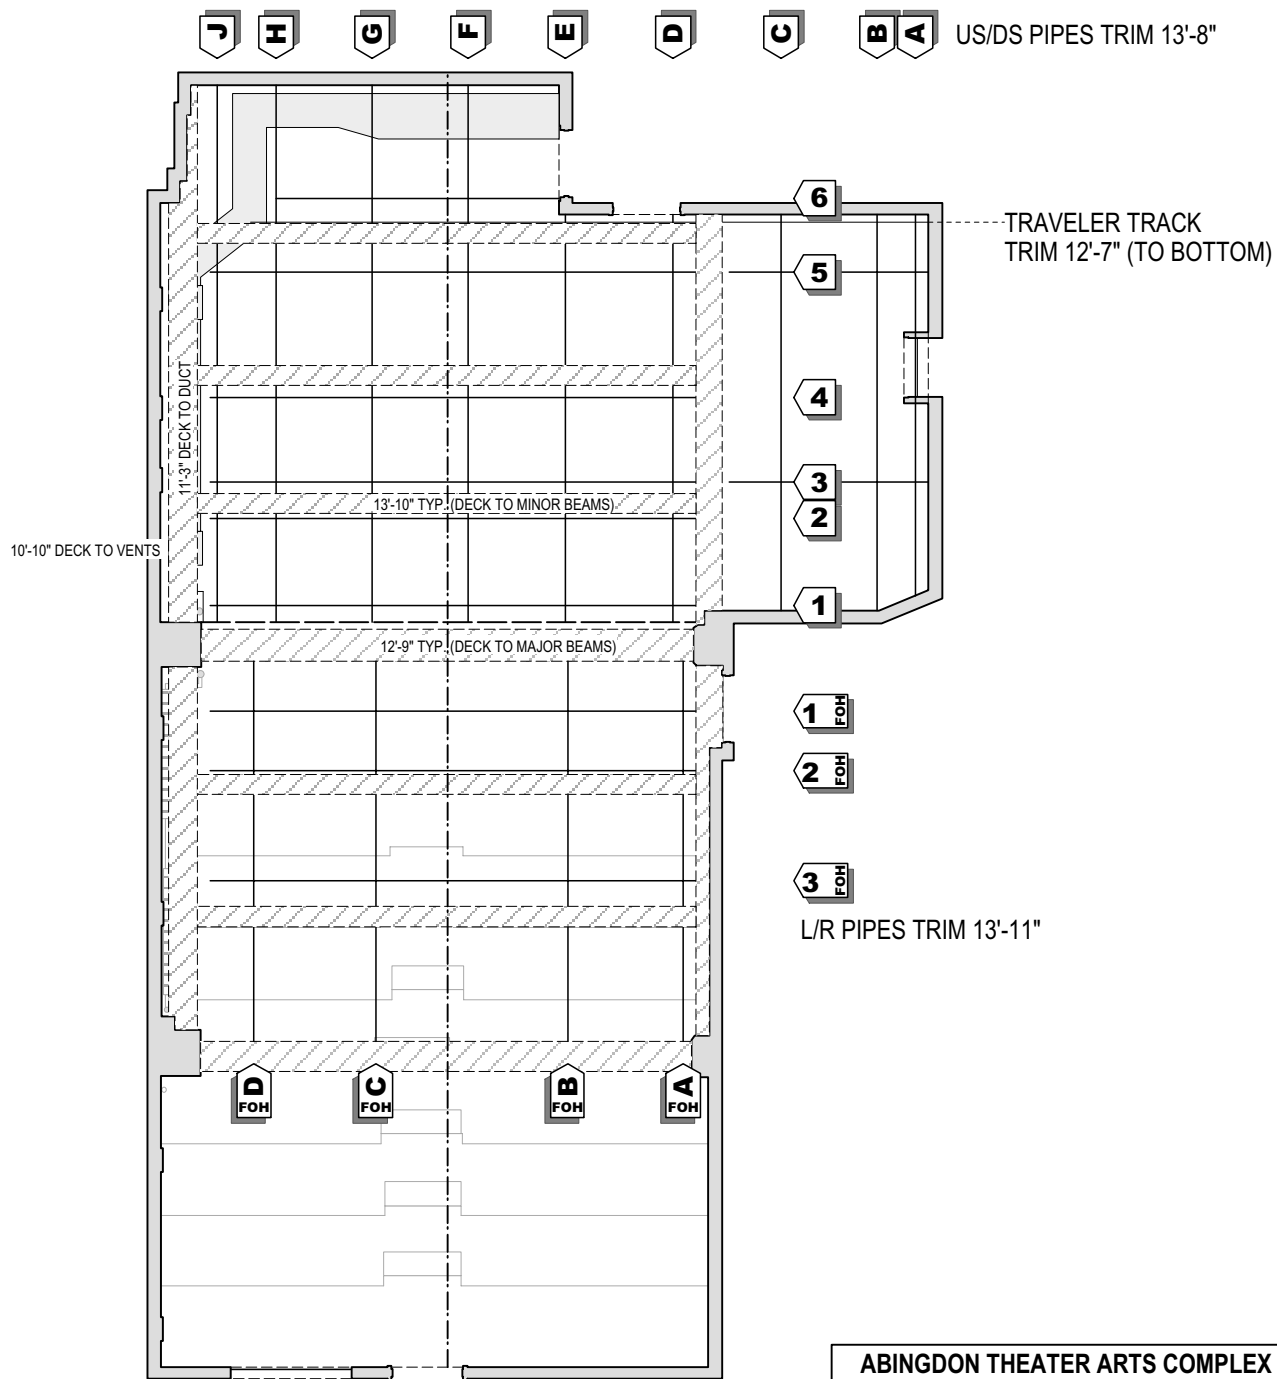


**ABINGDON THEATER ARTS COMPLEX  
MAINSTAGE THEATER**

**GROUND PLAN WITH LIGHTING GRID**

1/8" = 1'-0" 

CONFIRM SCALE OF YOUR PRINT  
BEFORE MEASURING THIS DRAWING

DRAWN MAY 30, 2003 BY MIKE RIGGS  
MIKERIGGS@EARTHLINK.NET

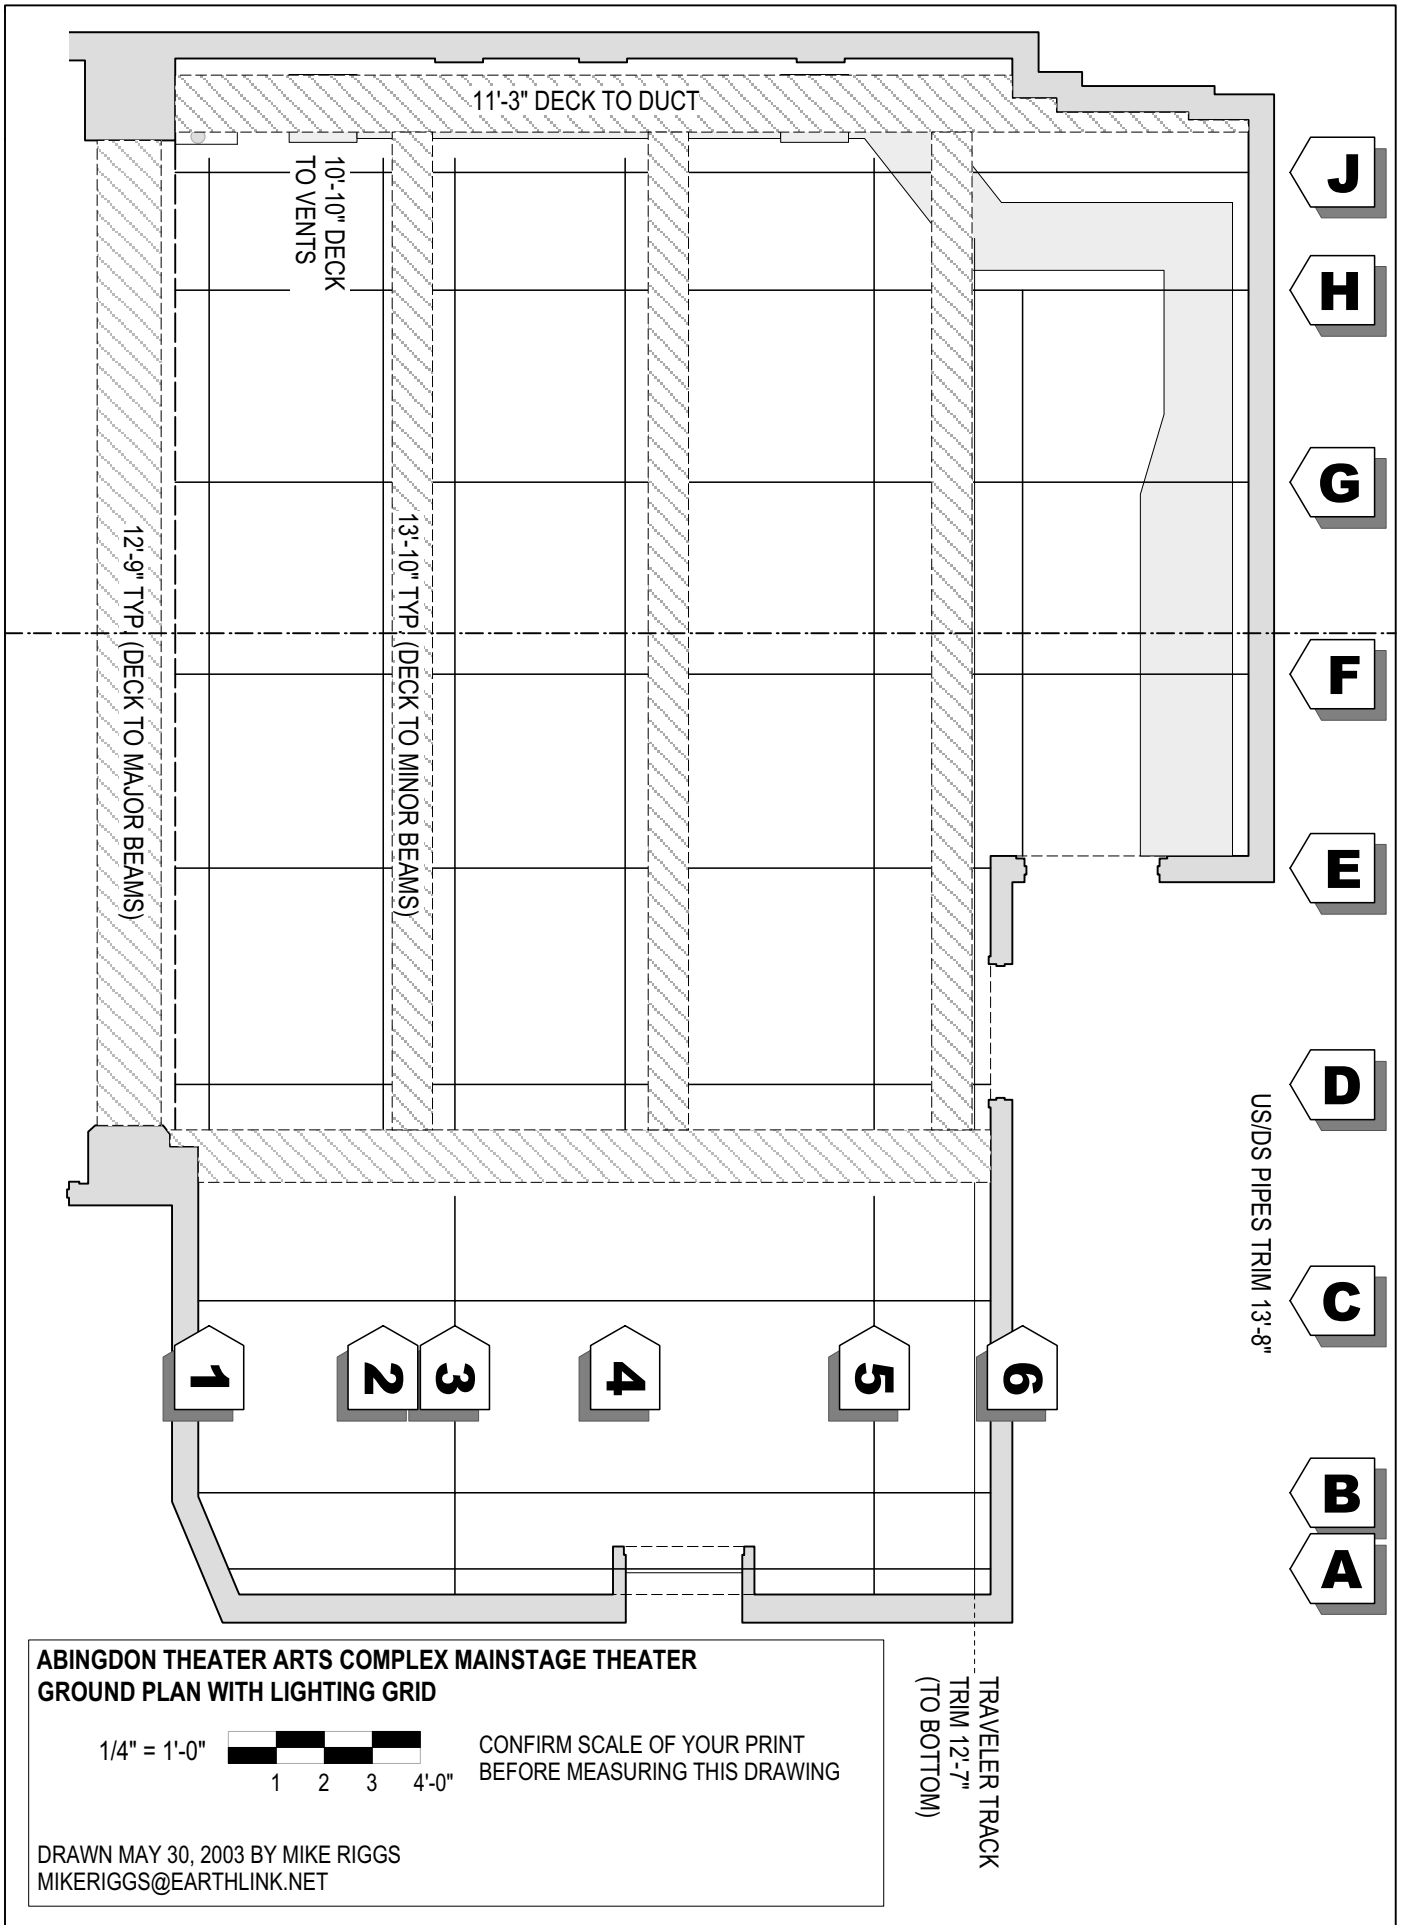


**ABINGDON THEATER ARTS COMPLEX MAINSTAGE THEATER  
GROUND PLAN WITH LIGHTING GRID**

1/4" = 1'-0"  
 1 2 3 4'-0"

CONFIRM SCALE OF YOUR PRINT  
 BEFORE MEASURING THIS DRAWING

DRAWN MAY 30, 2003 BY MIKE RIGGS  
 MIKERIGGS@EARTHLINK.NET

TRAVELER TRACK  
 TRIM 12'-7"  
 (TO BOTTOM)

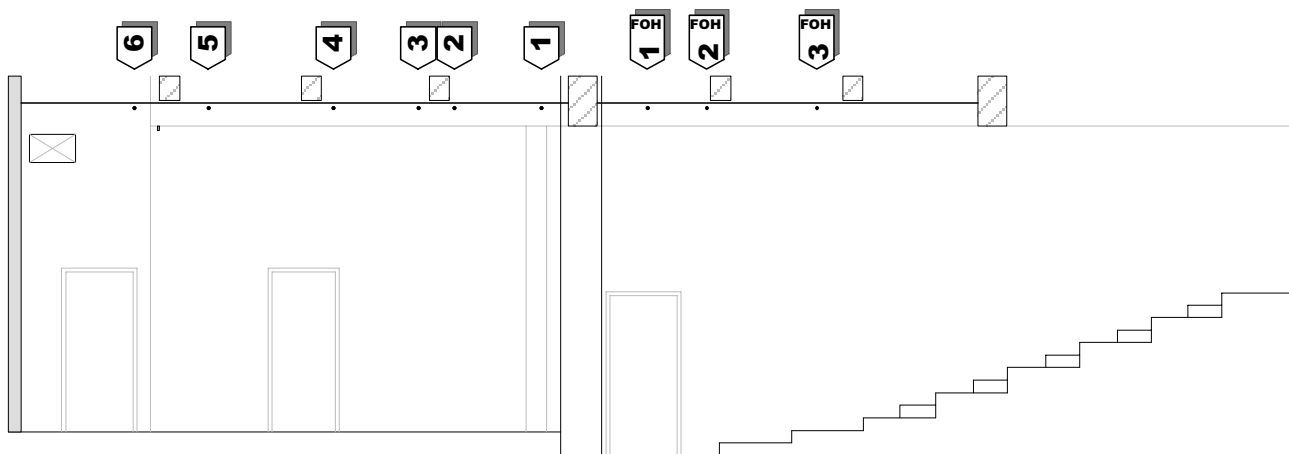


**ABINGDON THEATER ARTS COMPLEX  
MAINSTAGE THEATER  
CENTERLINE SECTION**

1/8" = 1'-0" 

CONFIRM SCALE OF YOUR PRINT  
BEFORE MEASURING THIS DRAWING

DRAWN MAY 30, 2003 BY MIKE RIGGS  
MIKERIGGS@EARTHLINK.NET

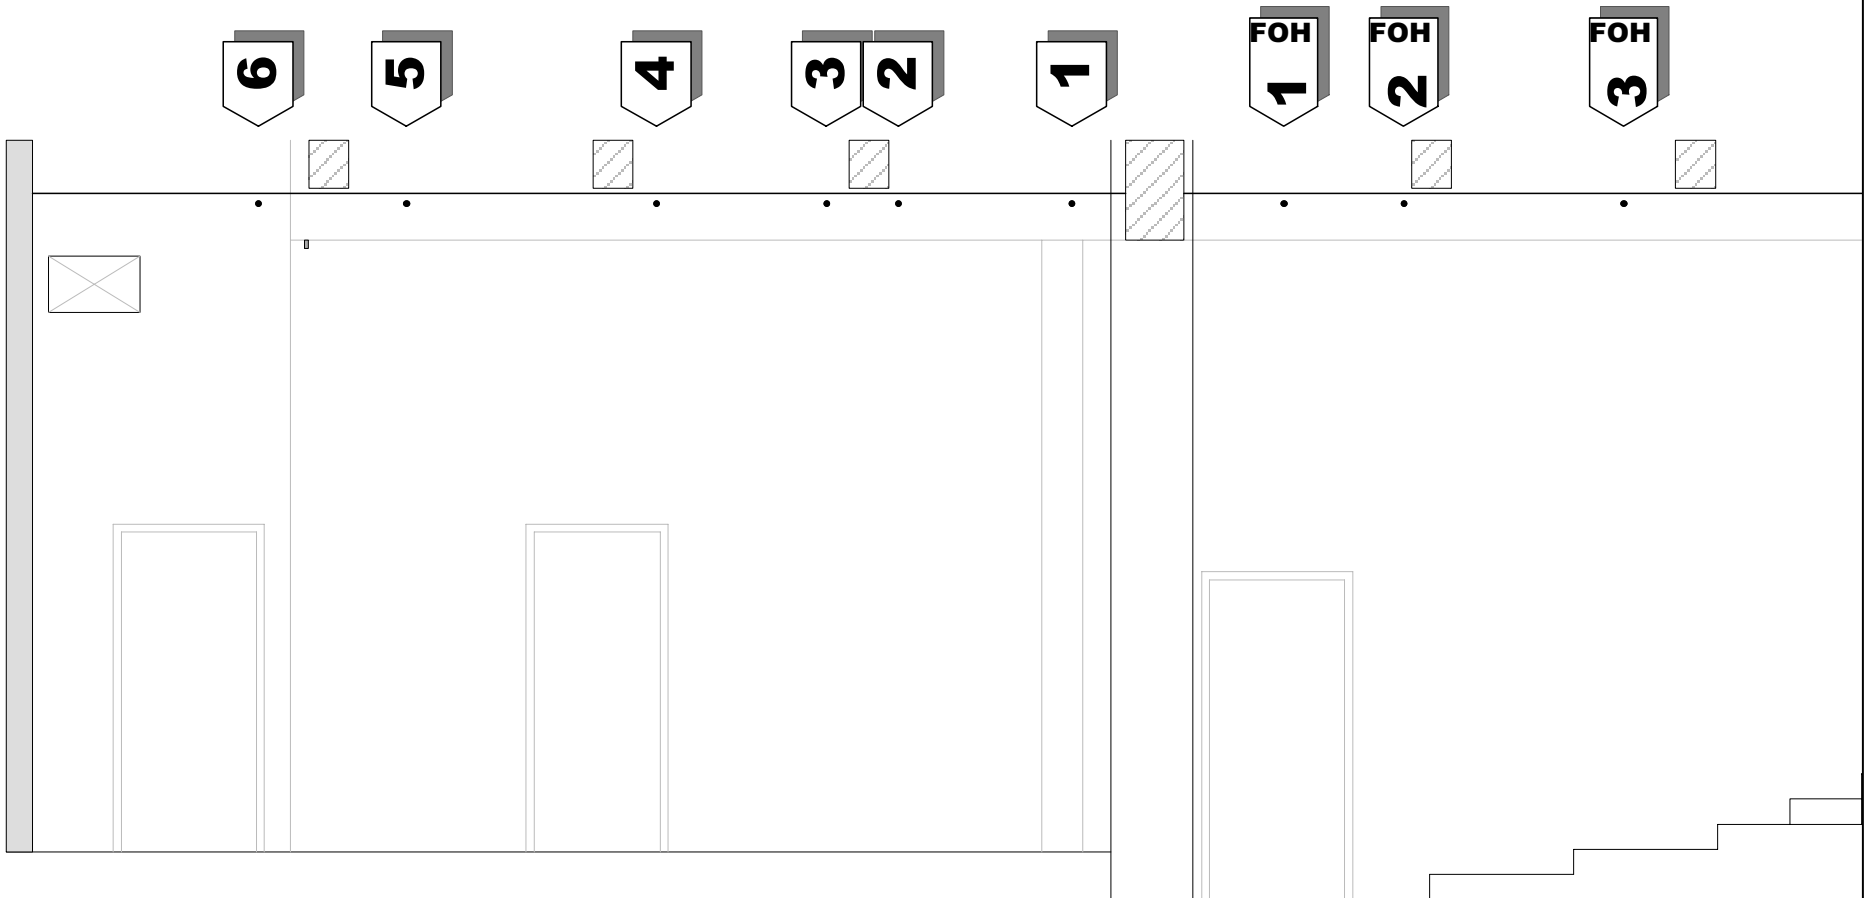

**ABINGDON THEATER ARTS COMPLEX  
MAINSTAGE THEATER  
CENTERLINE SECTION**

1/4" = 1'-0" 

CONFIRM SCALE OF YOUR PRINT  
BEFORE MEASURING THIS DRAWING

DRAWN MAY 30, 2003 BY MIKE RIGGS  
MIKERIGGS@EARTHLINK.NET